


Z:\Projects\Claremont\Claremont Rail Park\CADD\Plan Set\313241-CP01-Concept Plan Option 5 - Moose Property Excluded.dwg[FIG 4] LS(3/12/2024 - gcoaldwell) - LP: 3/12/2024 9:31 AM

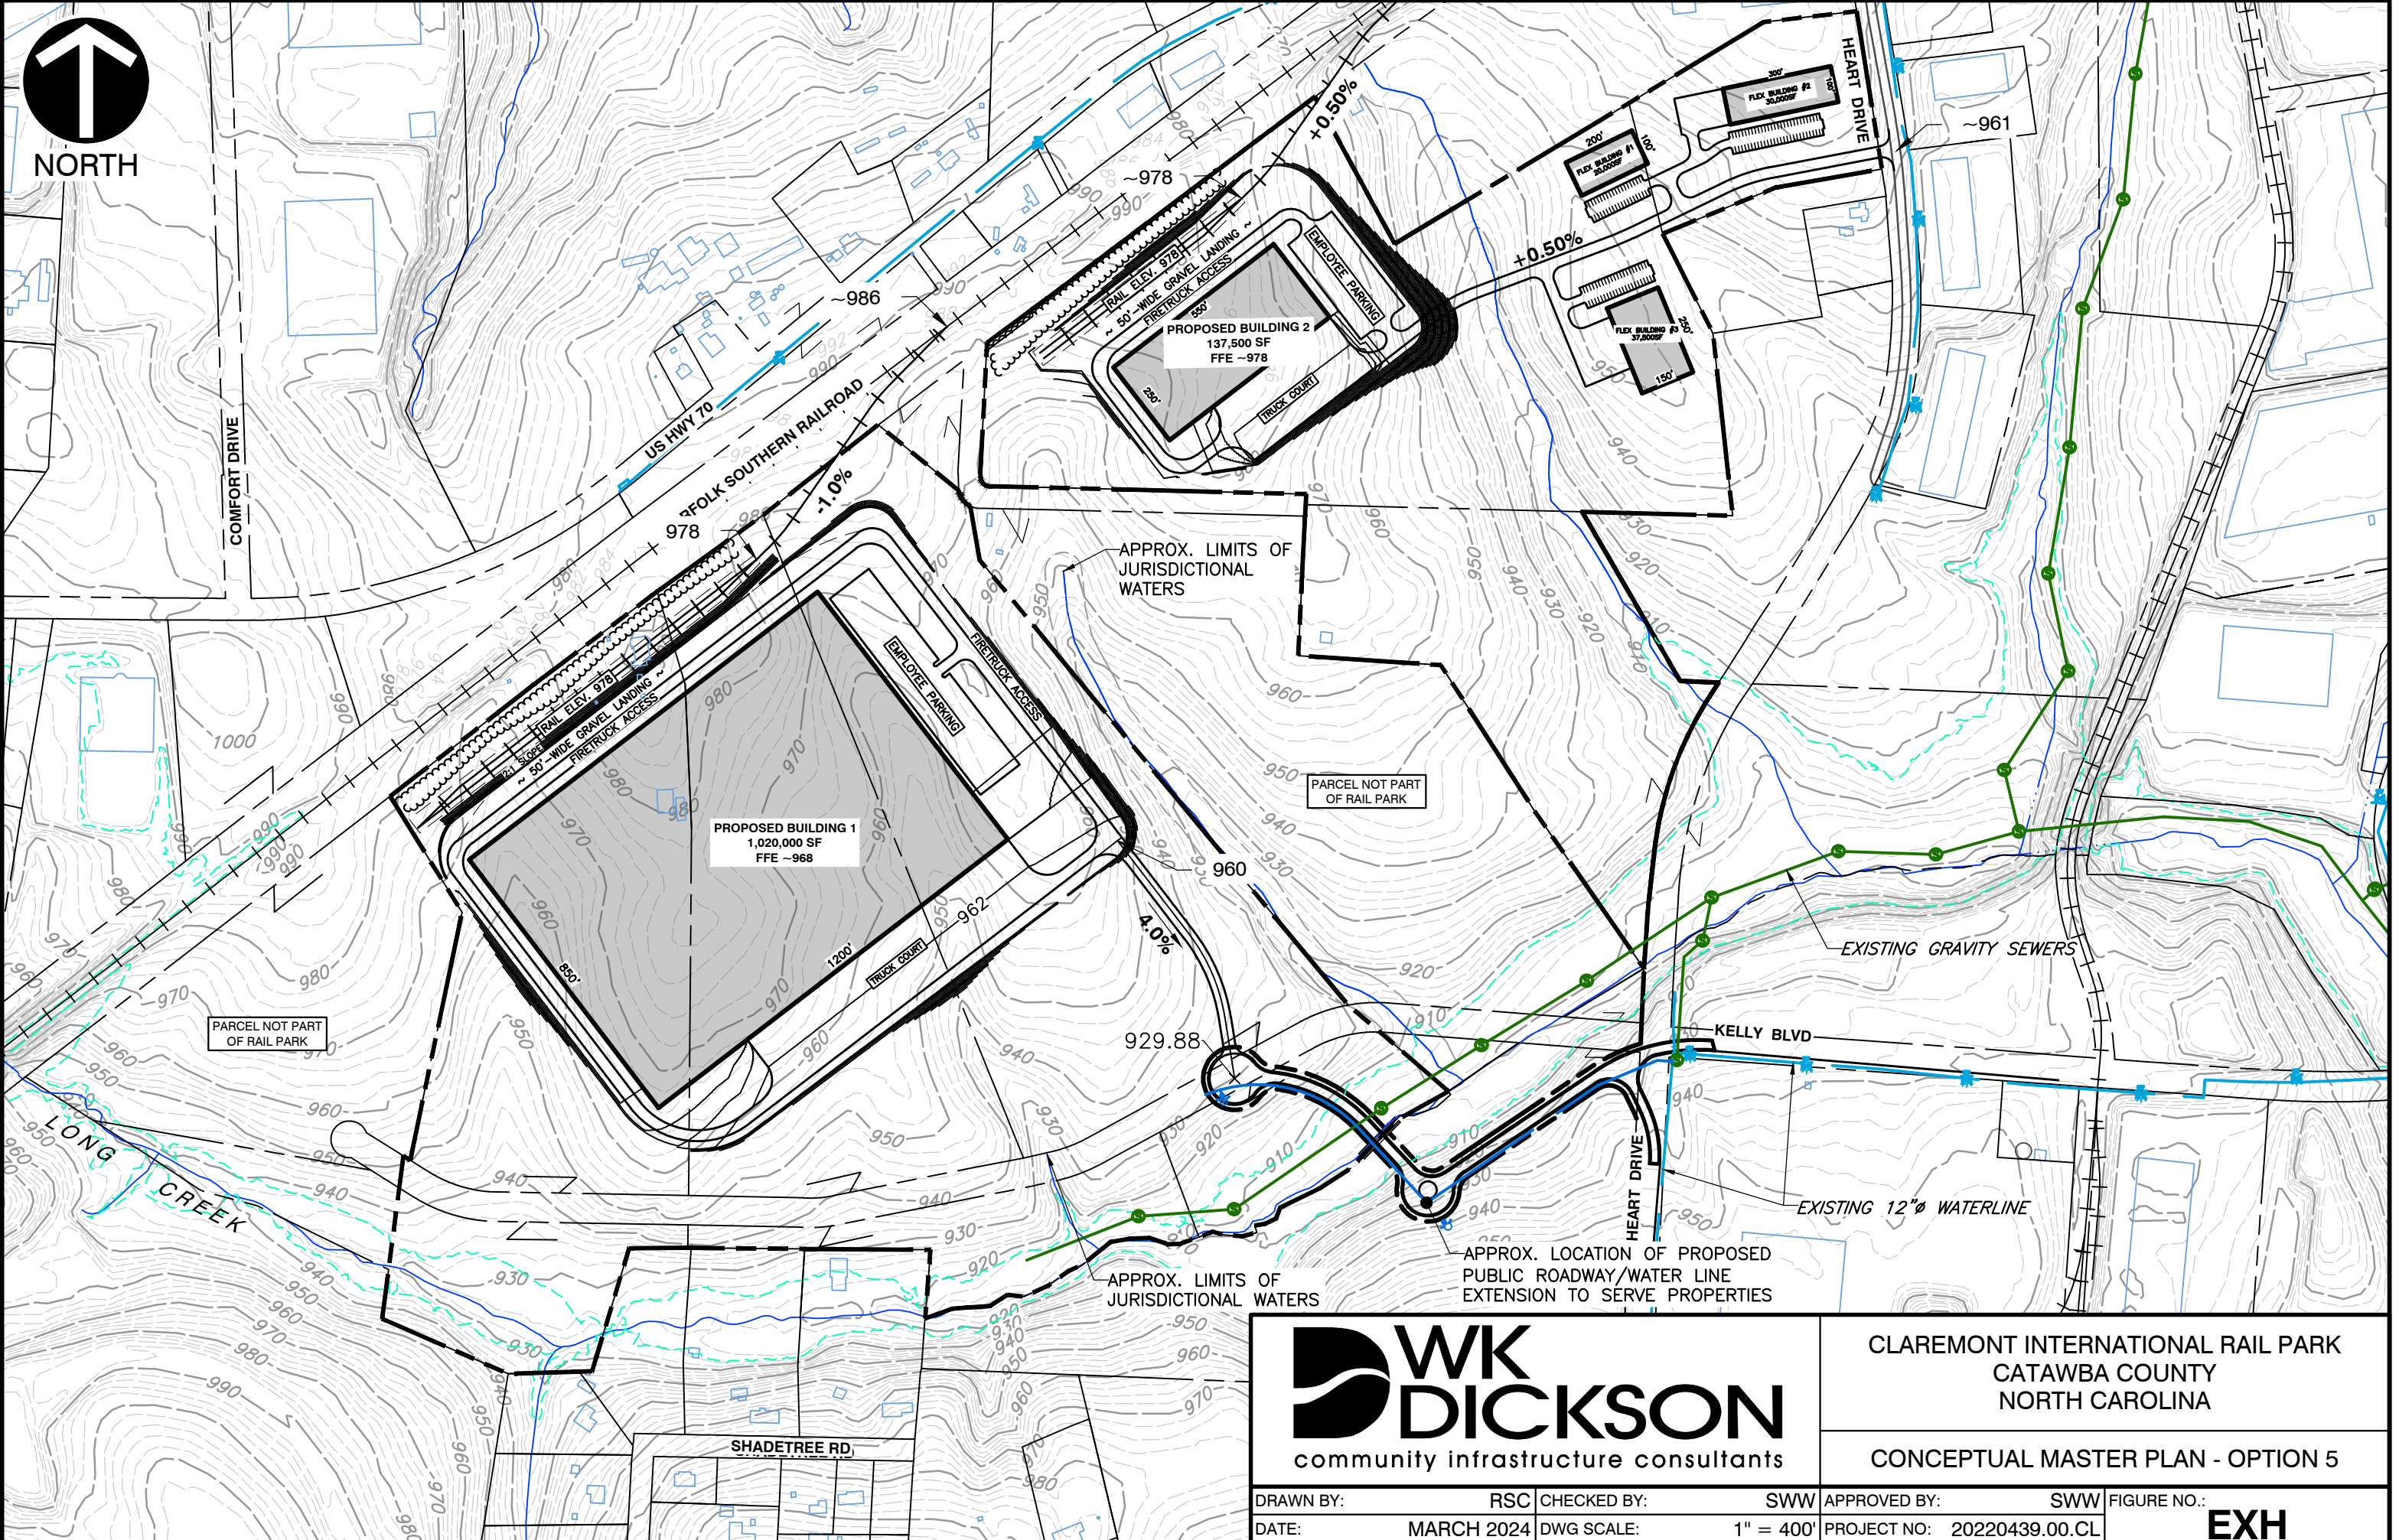

 community infrastructure consultants		CLAREMONT INTERNATIONAL RAIL PARK CATAWBA COUNTY NORTH CAROLINA		
		CONCEPTUAL MASTER PLAN - OPTION 5		
DRAWN BY: RSC	CHECKED BY: SWW	APPROVED BY: SWW	FIGURE NO.: EXH	
DATE: MARCH 2024	DWG SCALE: 1" = 400'	PROJECT NO: 20220439.00.CL		